



TOILET CABINETS SAMPLE

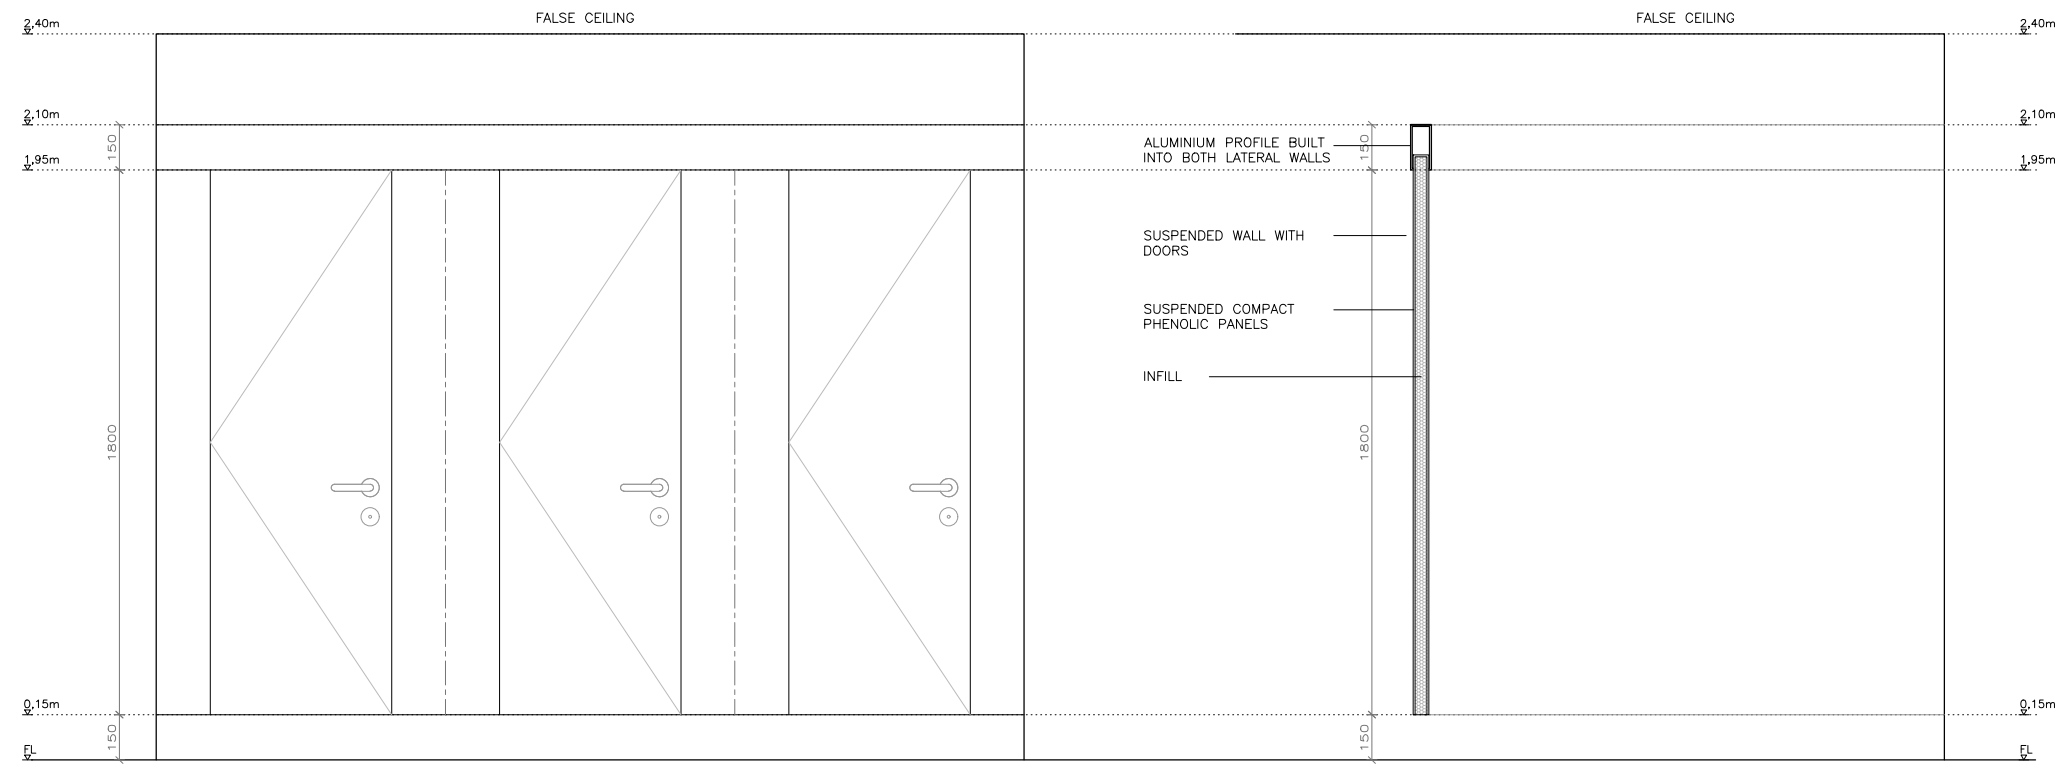

ELEVATION & SECTION OF TOILET CABINETS
1:25

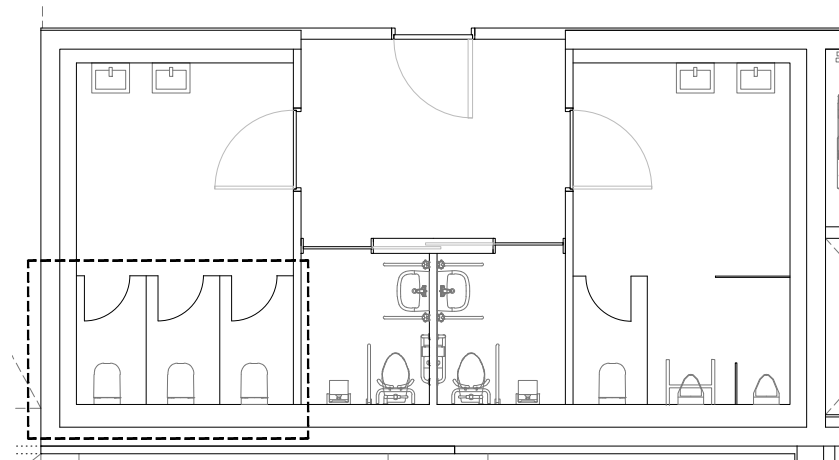

EXAMPLE: F2 EXPOSITION WC CORE
1:100